


A PRELIMINARY SITE PLAN
 1" = 20'-0"
 0' 15' 30' 60'
 NORTH

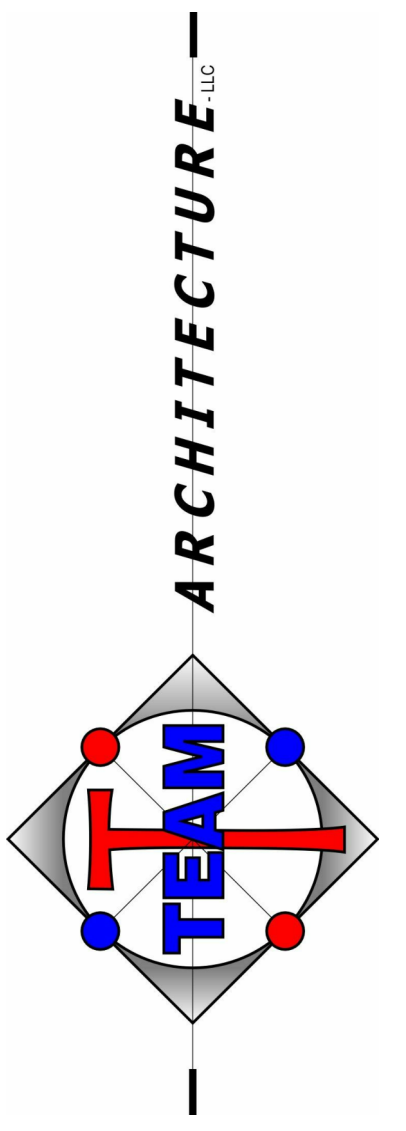

P.O. Box 43
 Andover, KS 67002
 (316) 347-7755
 TEAMArchitecture-LLC.com

**Victoria Community Coalition
 REST HOME
 REDEVELOPMENT**
 VICTORIA, KANSAS

PRINTS ISSUED:
 FEBRUARY 14, 2023 - PRELIM.
 REVISIONS:

Project No. Drawn: TEAM
TA22-026 Checked: DGA
 PRELIMINARY SITE PLAN

**PROGRESS PRINT
 NOT FOR
 CONSTRUCTION**

SA1.1

© copyright TEAM Architecture - LLC